


ACCEPTS 4" SCH 40 PIPE  
FOR INSPECTION PORT

START END  
(LARGE  
CORRUGATION)

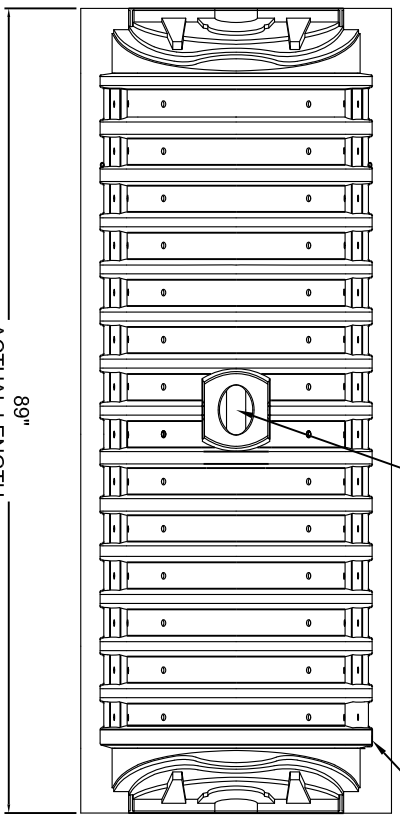

**CHAMBER SPECIFICATION**

SIZE (W x H x INSTALLED LENGTH) = 36" x 20" x 76"  
 CHAMBER STORAGE = 21 CUBIC FEET (3.31 CUBIC FEET PER LINEAR FOOT)  
 MINIMUM INSTALLED STORAGE = 37 CUBIC FEET (5.8 CUBIC FEET PER LINER FOOT)

**ECO-CHAMBER STANDARD DETAIL DISCLAIMER**

ECO-CHAMBER STANDARD DETAILS DEMONSTRATE RECOMMENDATIONS FOR INSTALLATION AND/OR STANDARD DIMENSIONS OF ECO-CHAMBER PRODUCTS. ECO-CHAMBER DETAILS DO NOT SUPERSEDE ANY STATE OR LOCAL REGULATORY SPECIFICATIONS. IT IS THE RESPONSIBILITY OF THE CONSULTING ENGINEER TO ENSURE COMPLIANCE WITH ALL REGULATORY SPECIFICATIONS. ECO-CHAMBER HAS NOT AUTHORIZED, AND IS NOT RESPONSIBLE FOR ANY ALTERATIONS BY OTHERS TO ECO-CHAMBER STANDARD DETAILS.

**ECO-CHAMBER**

**ECO-2036**

SCALE: NTS

DATE: 5-15-09

DRAWN BY: TRT

CHECKED: TRT

P.O. BOX 8  
 HAVANA, OHIO 46851  
 Phone: 419-222-8611  
 Fax: 419-222-8611  
 www.dfe.com